


Planta Baixa
Escala: 1/75

FISSURAS	NOTAS
1	4,50M
4	4,50M
2	1,00M
9	1,00M
3	4,50M
8	4,50M
11	1,00M
12	1,10M

LEGENDA FOTOS LAUDO TÉCNICO
PAREDE (N)
PISO (N)

Corte AA
Escala: 1/75

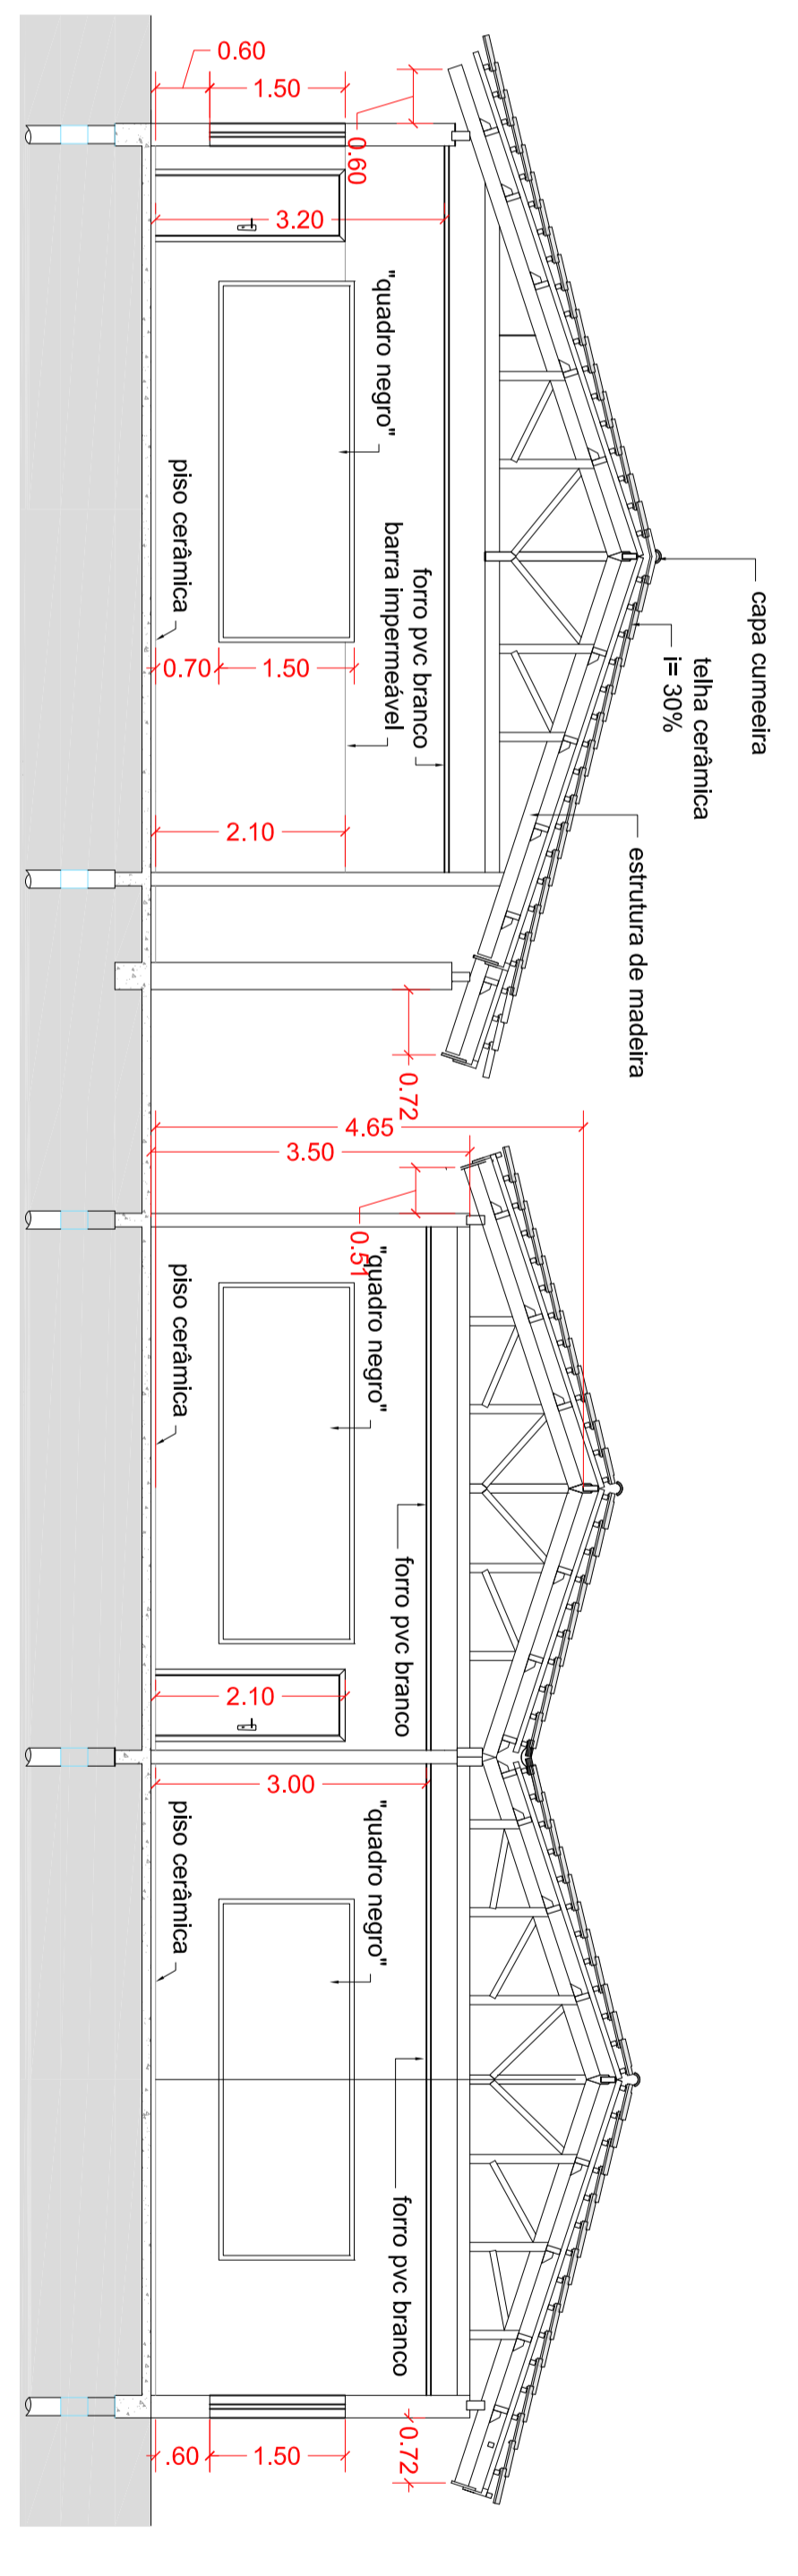

PINTURA EXTERNA