



PLANTA BAIXA
1:100

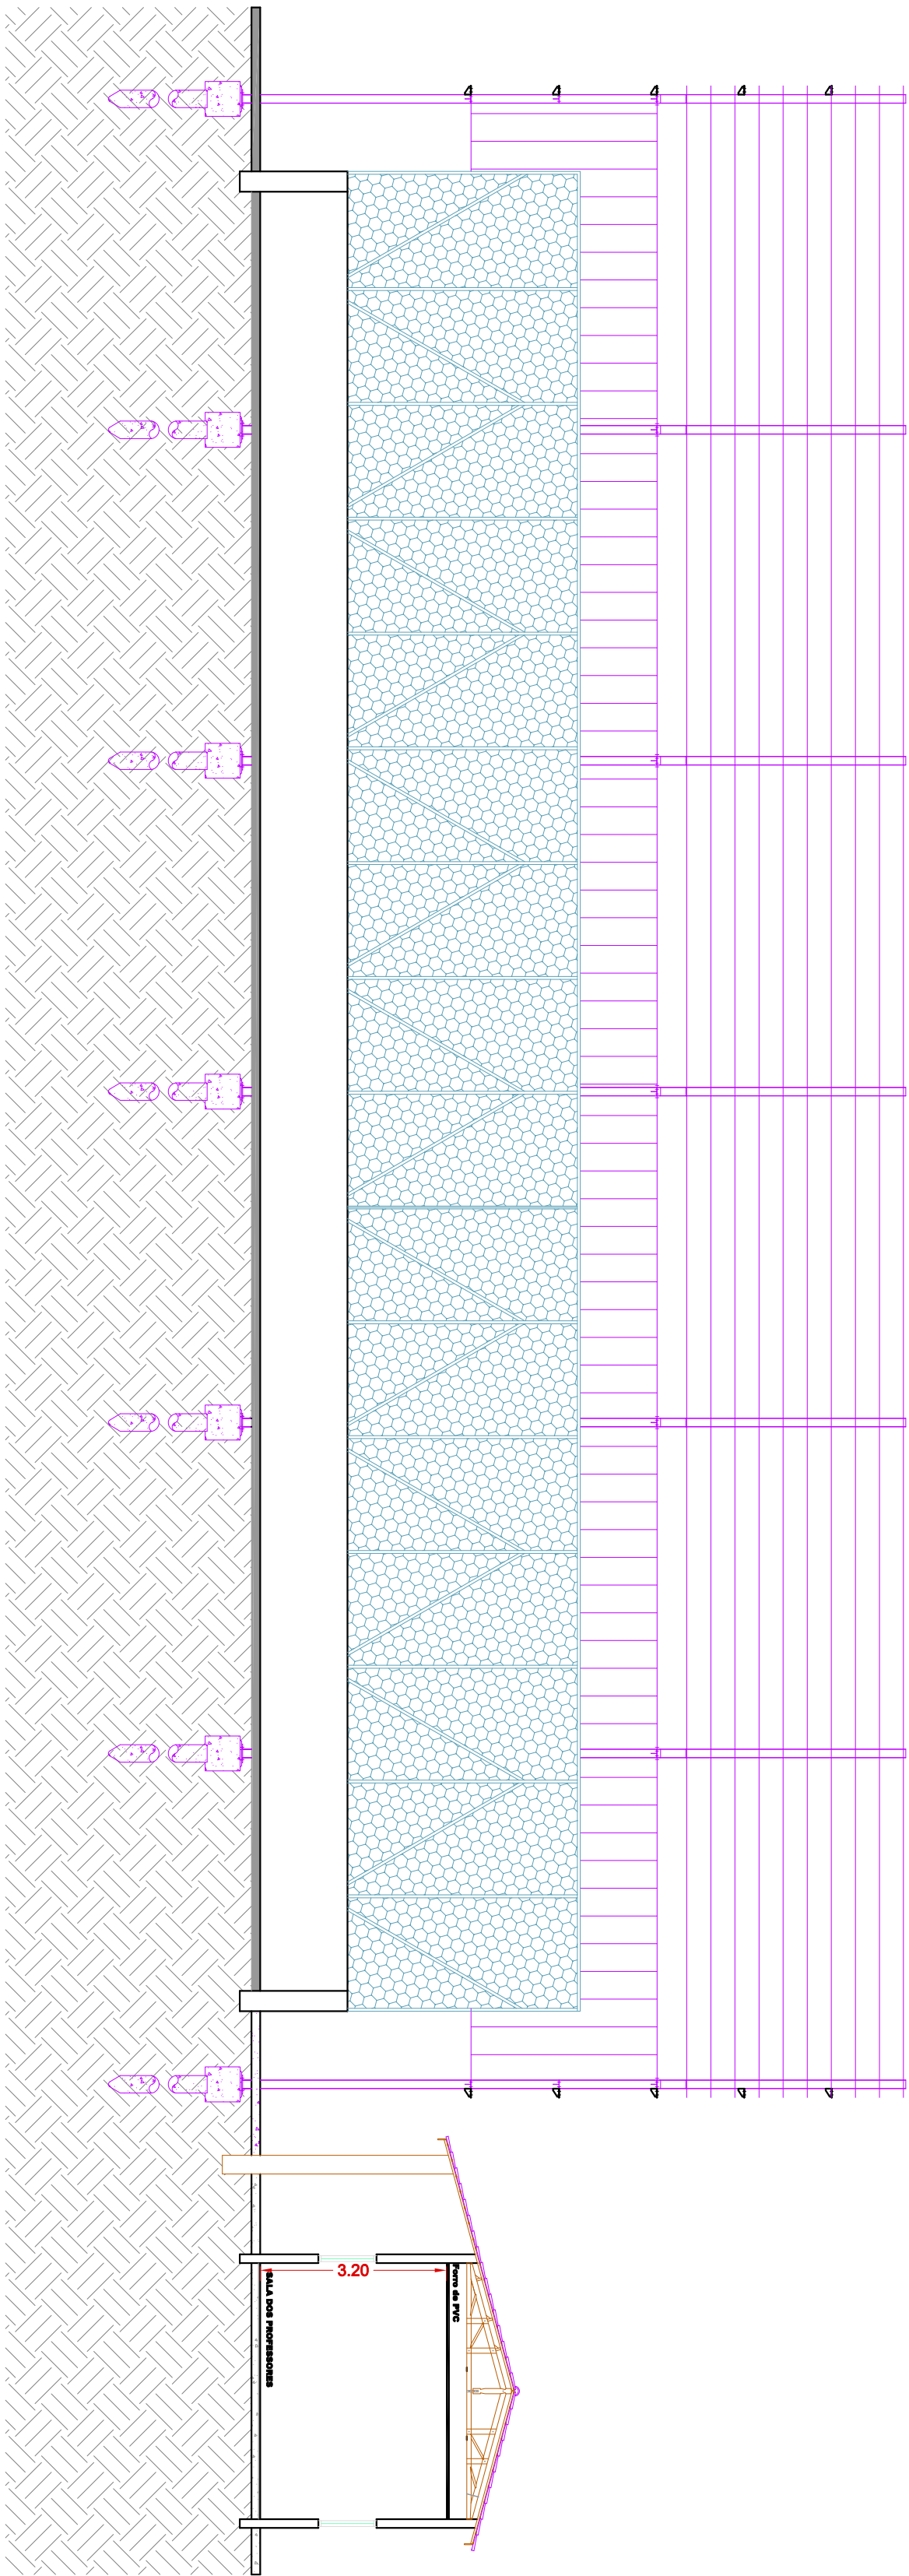

CORTE BB
1:100

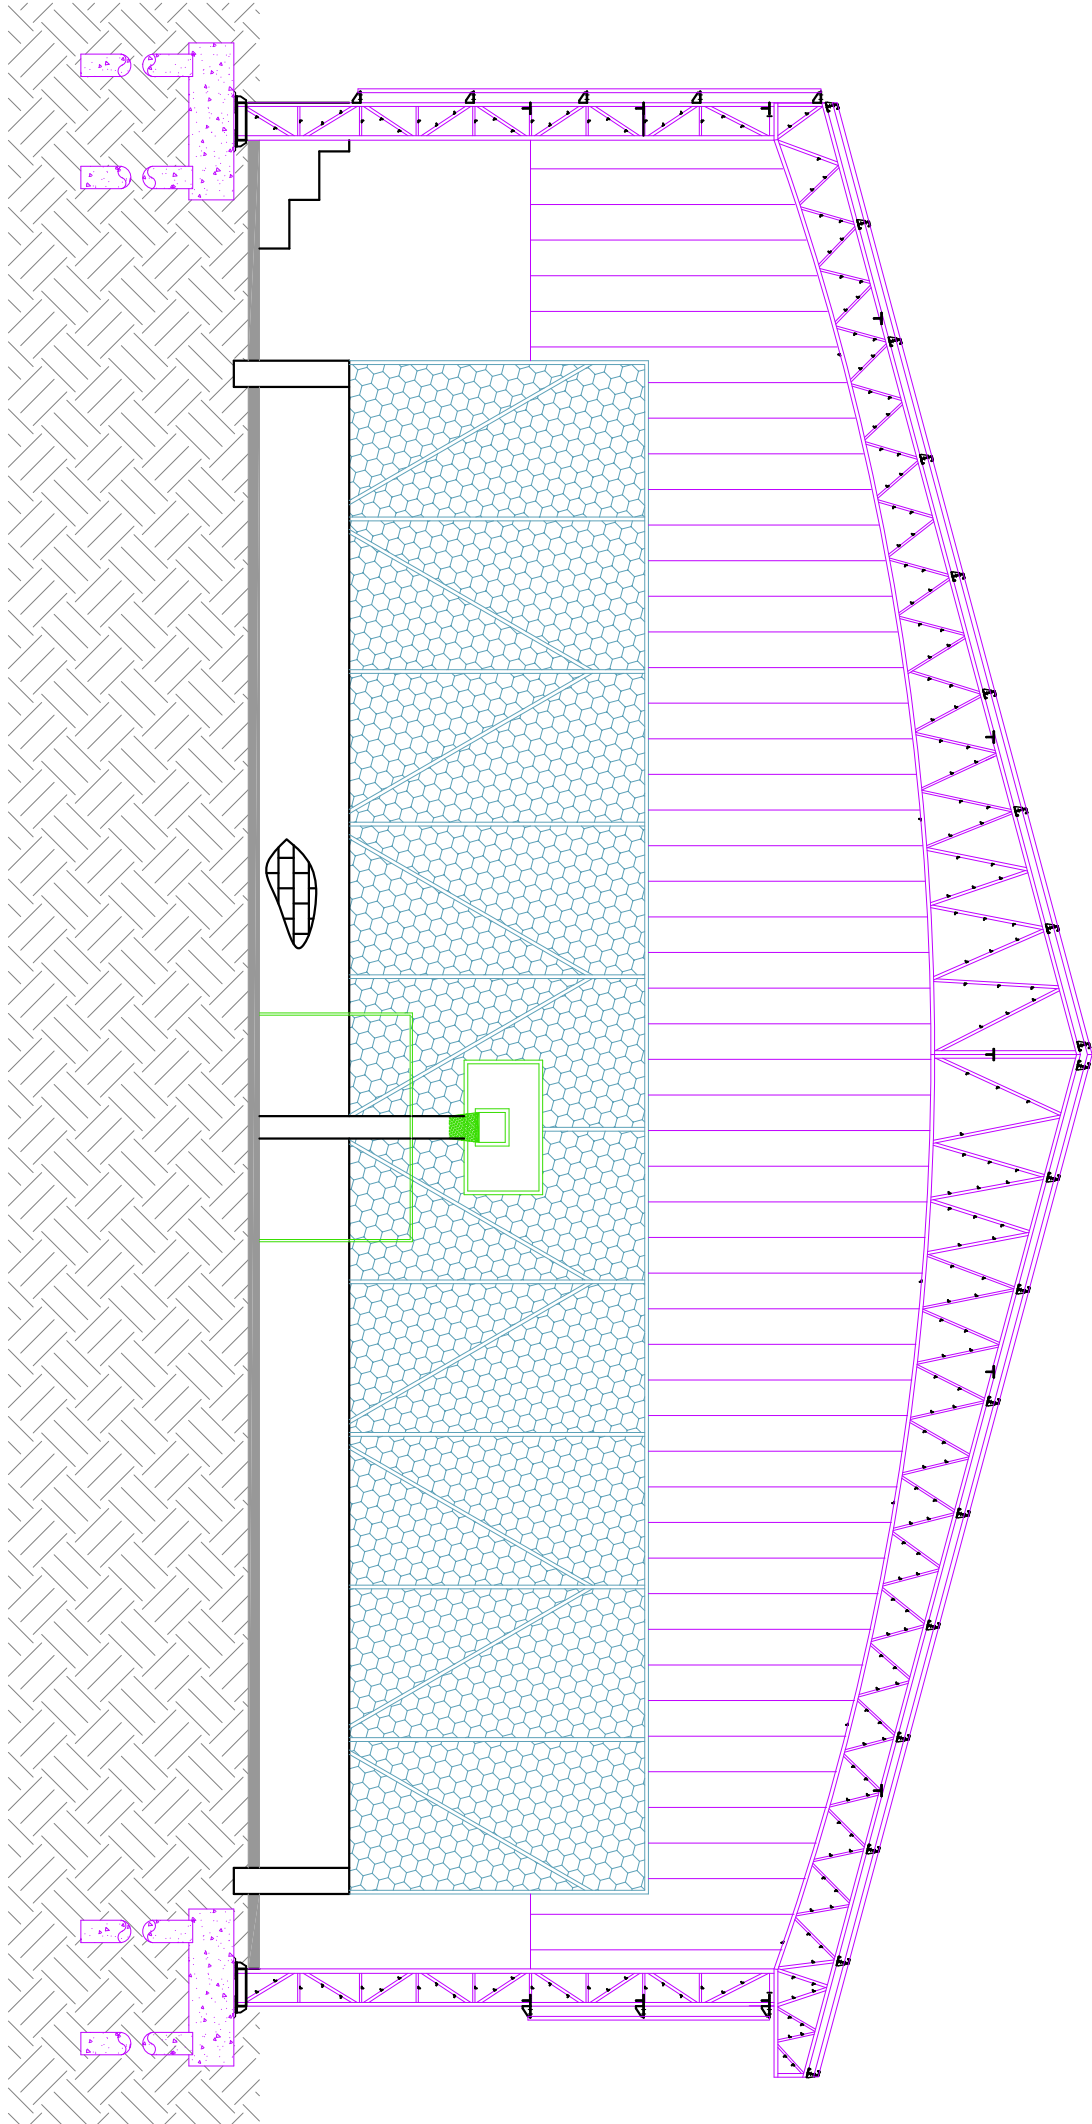

CORTE AA
1:100