


PLANTA DO TÉRREO (BLOCO 1)
ESCALA 1:100

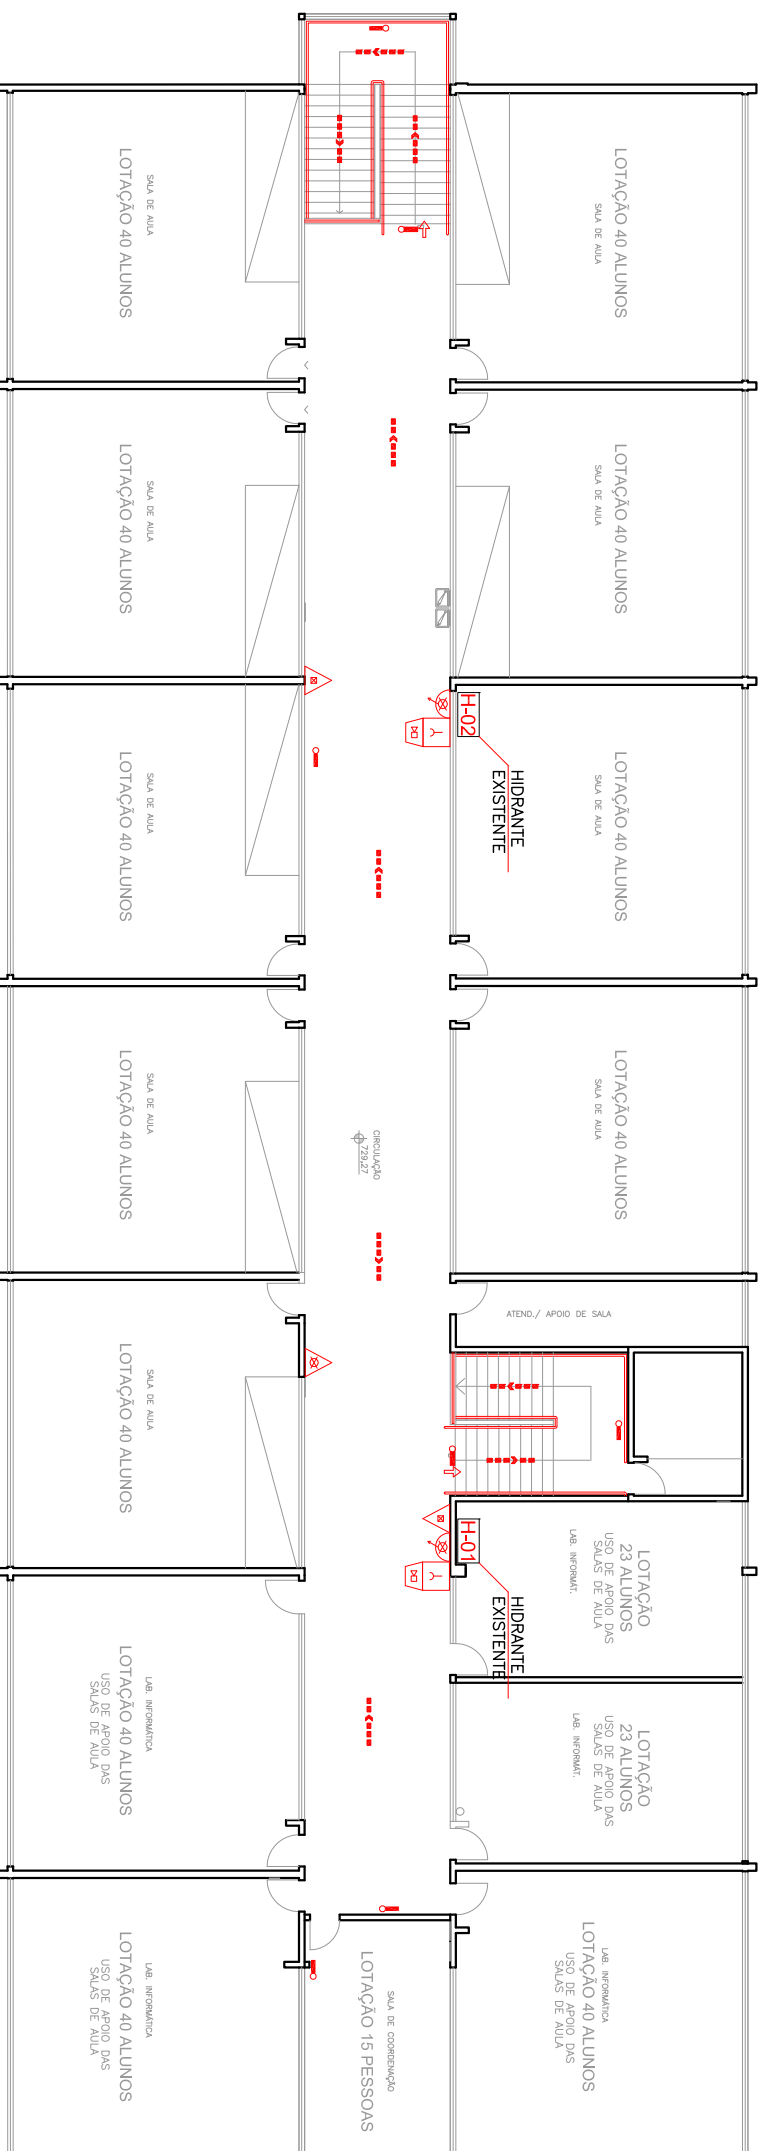

PLANTA DO 1º PAVIMENTO (BLOCO 1)
ESCALA 1:100